


**~PRELIMINARY PLAT OF FIVE TRACTS~**

SITUATED IN THE STATE OF OHIO, COUNTY OF FAIRFIELD,  
TOWNSHIP OF HOCKING, N.E. QUARTER OF SECTION 30,  
TOWNSHIP 14, RANGE 19

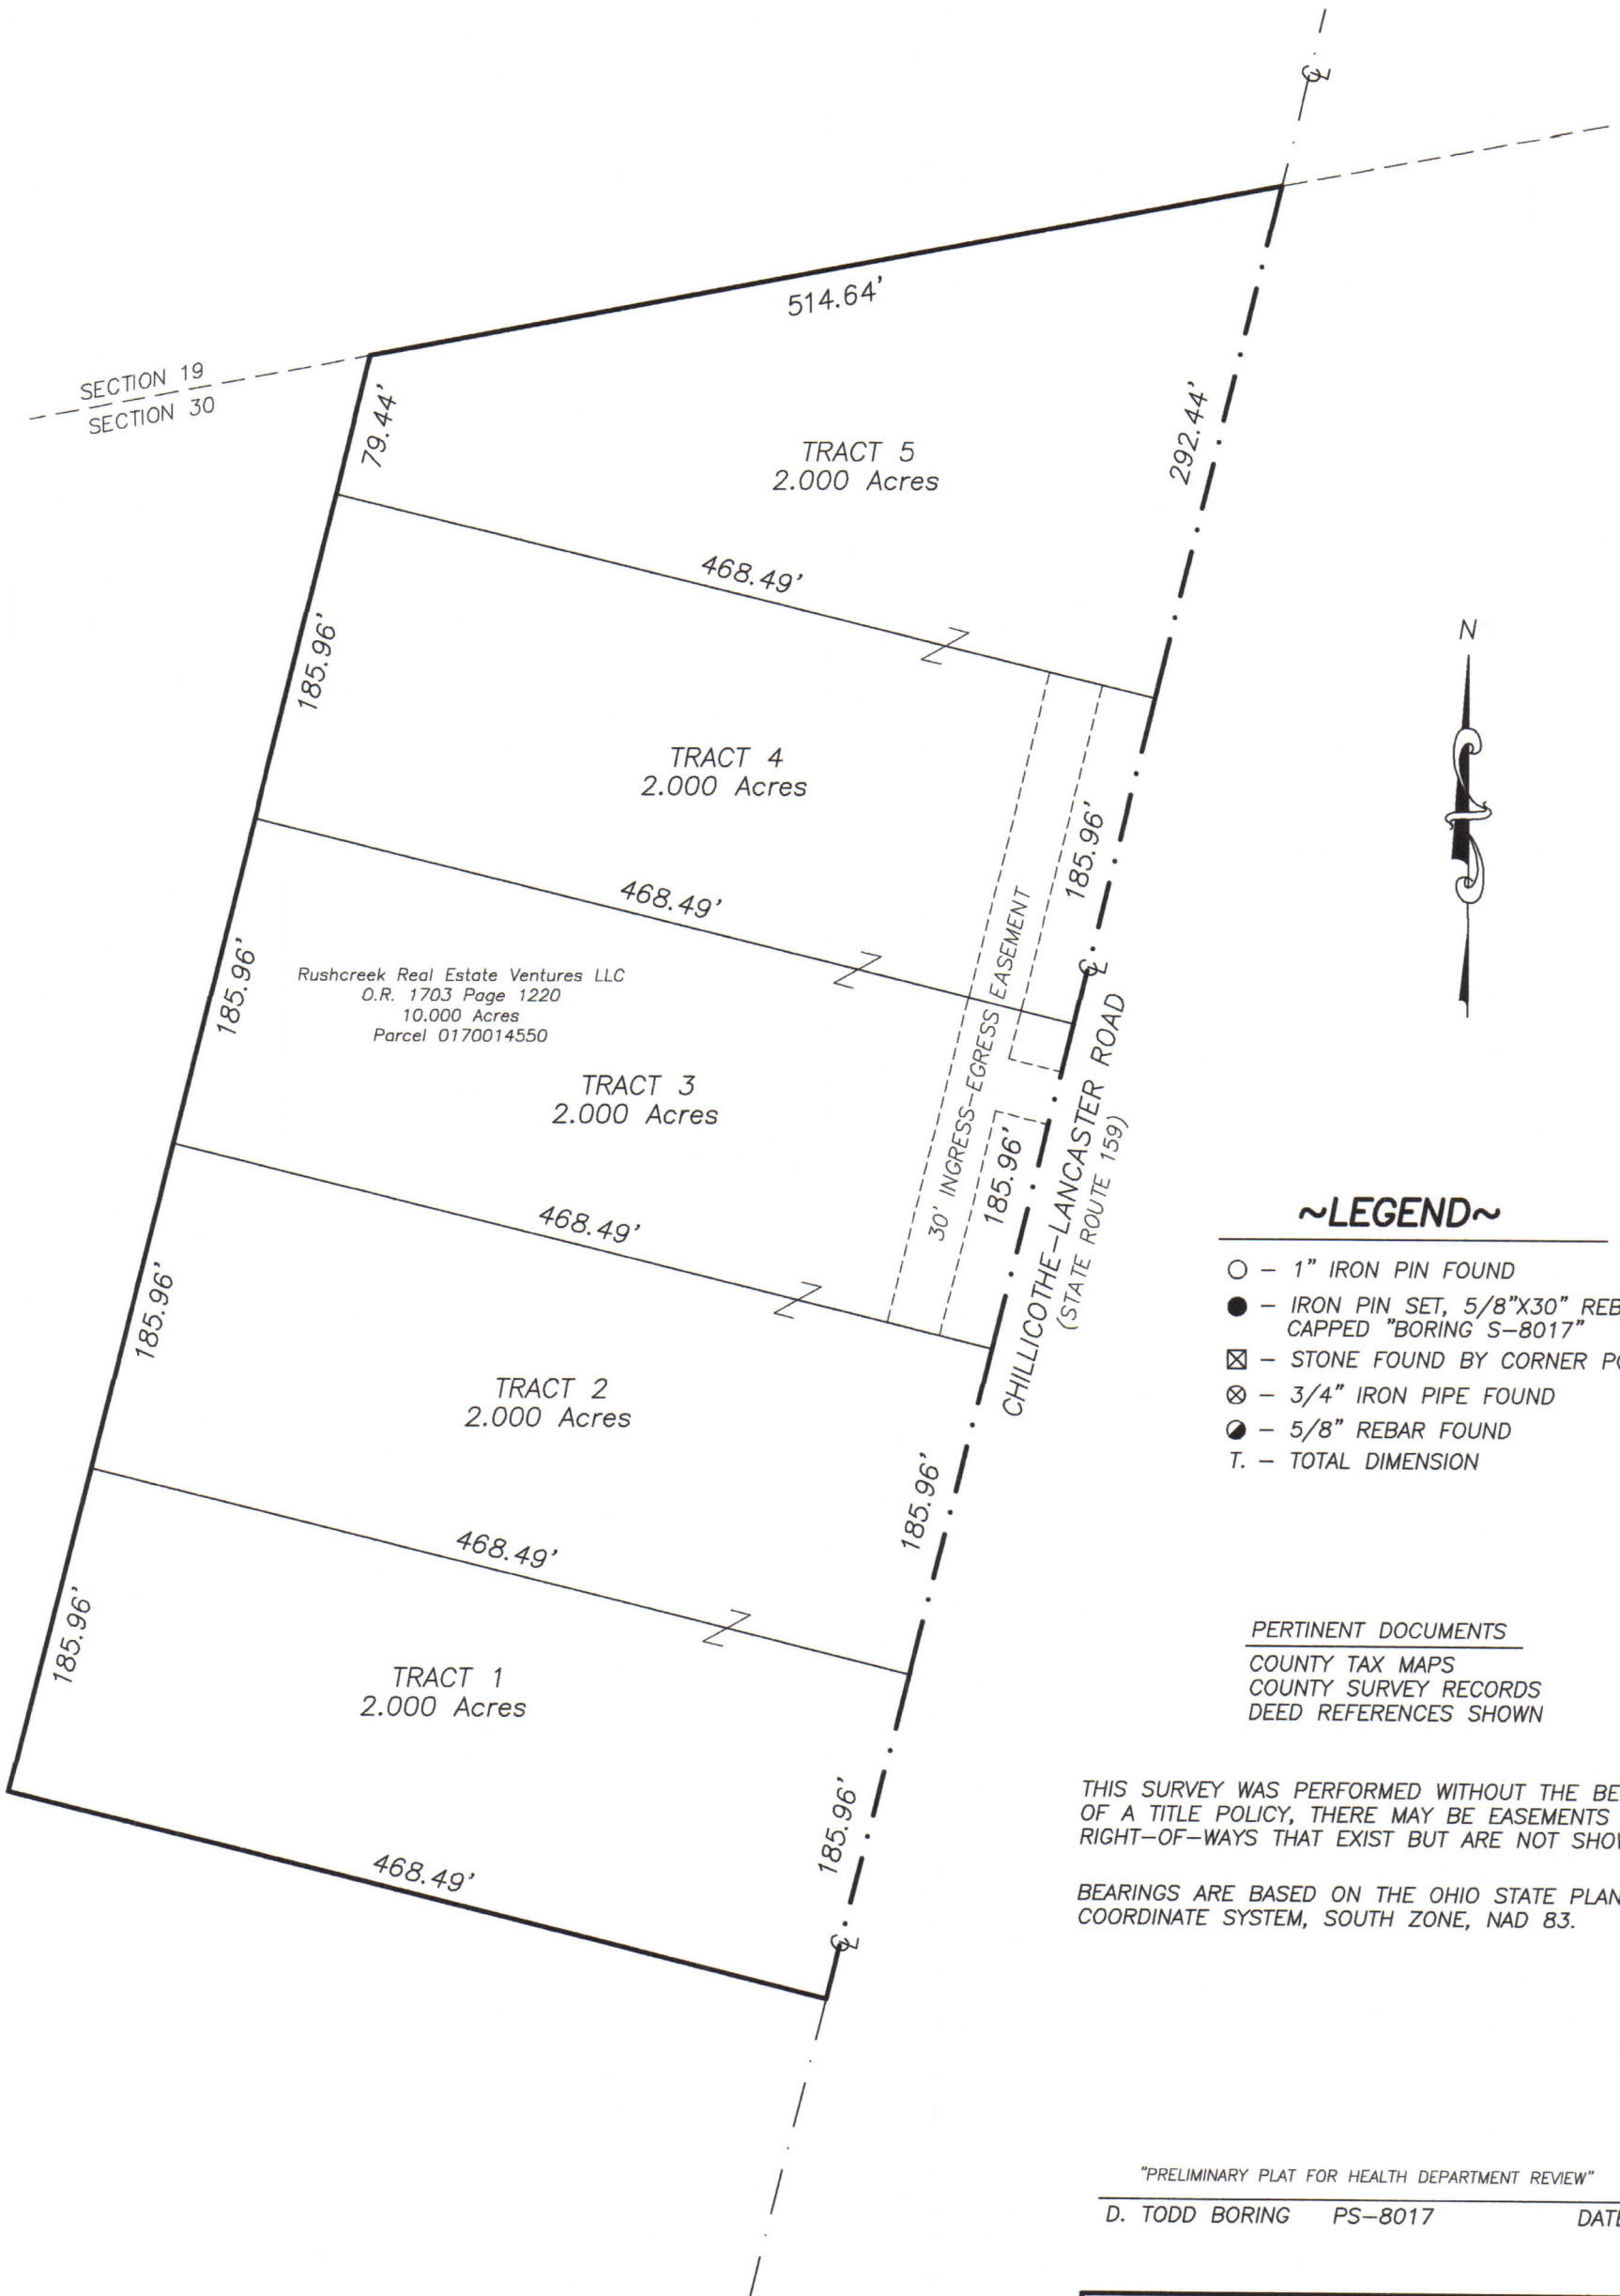

Rushcreek Real Estate Ventures LLC  
O.R. 1703 Page 1220  
10,000 Acres  
Parcel 0170014550

**~LEGEND~**

- - 1" IRON PIN FOUND
- - IRON PIN SET, 5/8"X30" REBAR CAPPED "BORING S-8017"
- ⊠ - STONE FOUND BY CORNER POST
- ⊗ - 3/4" IRON PIPE FOUND
- ⦿ - 5/8" REBAR FOUND
- T. - TOTAL DIMENSION

PERTINENT DOCUMENTS  
COUNTY TAX MAPS  
COUNTY SURVEY RECORDS  
DEED REFERENCES SHOWN

THIS SURVEY WAS PERFORMED WITHOUT THE BENEFIT OF A TITLE POLICY, THERE MAY BE EASEMENTS AND RIGHT-OF-WAYS THAT EXIST BUT ARE NOT SHOWN.

BEARINGS ARE BASED ON THE OHIO STATE PLANE COORDINATE SYSTEM, SOUTH ZONE, NAD 83.

"PRELIMINARY PLAT FOR HEALTH DEPARTMENT REVIEW"

D. TODD BORING PS-8017 DATE

**PREPARED BY:**  
**BORING LAND SURVEYING**  
P.O. BOX 2452  
LANCASTER, OHIO 43130

PHONE: 740-689-8449  
EMAIL: BORINGLANDSURVEYING@GMAIL.COM